



Bilag X.


Forslag til Opførelse af et Theater  
for den kgl. Opera og Ballet  
paa Casino<sup>z</sup>. Grund

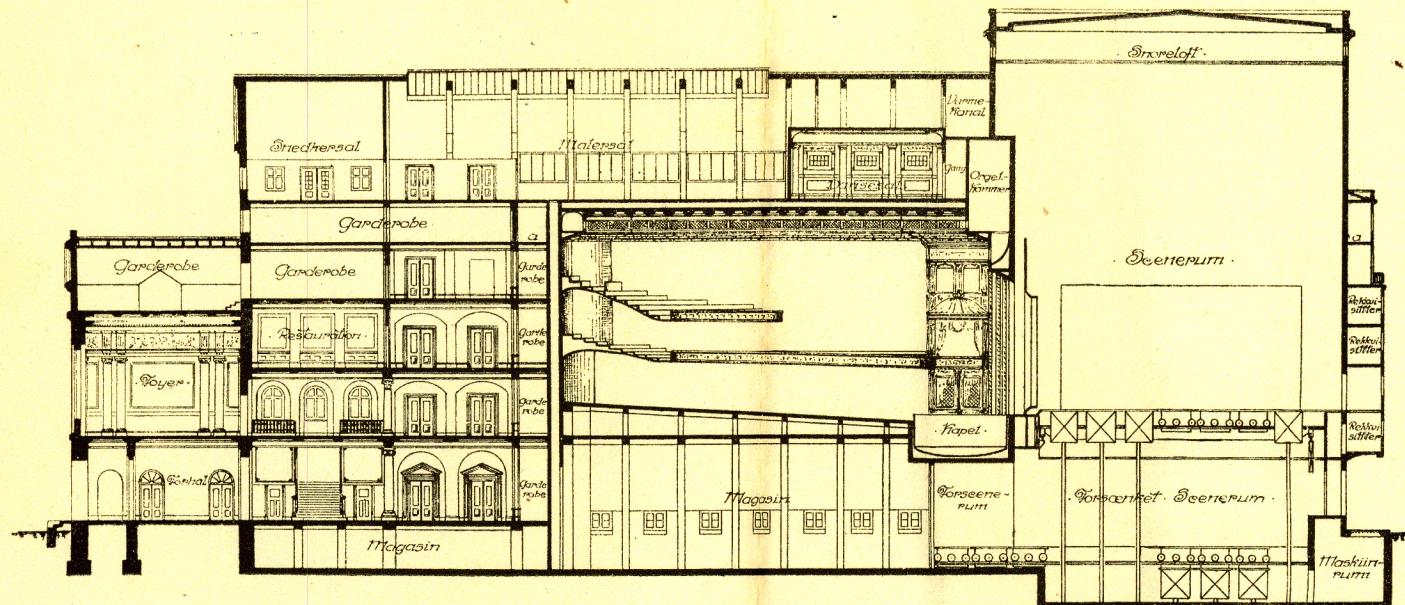

Pængesnit.

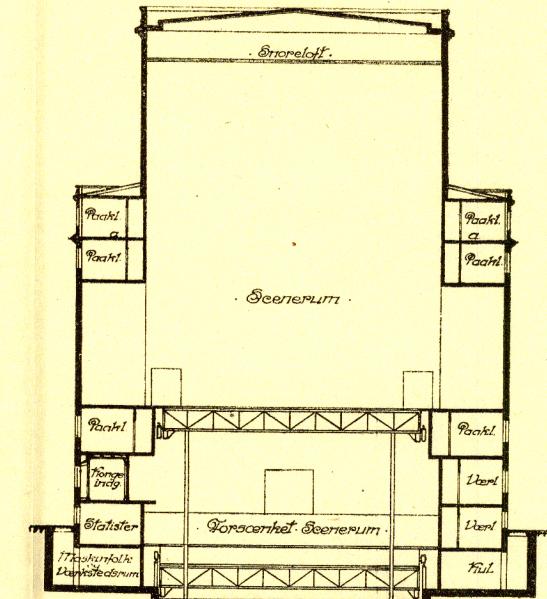


Snit. gjennem Scenerum.

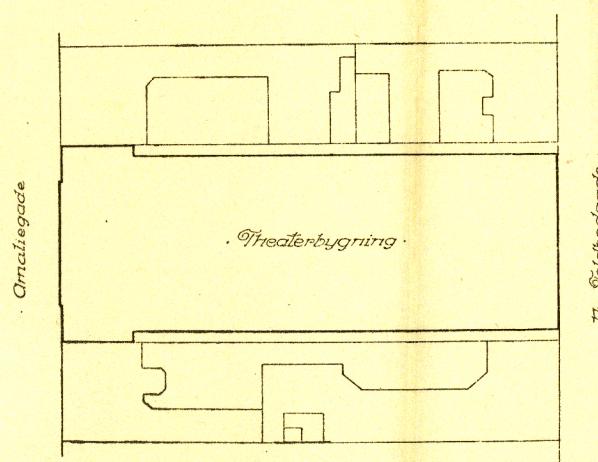

Situationsplan.  
1:500

Meter 5 4 3 2 1 0 5 10 15 20 25 30 35 40 45 50 Meter  
Cler 5 4 3 2 1 0 5 10 12 20 25 30 35 40 45 50 Cler

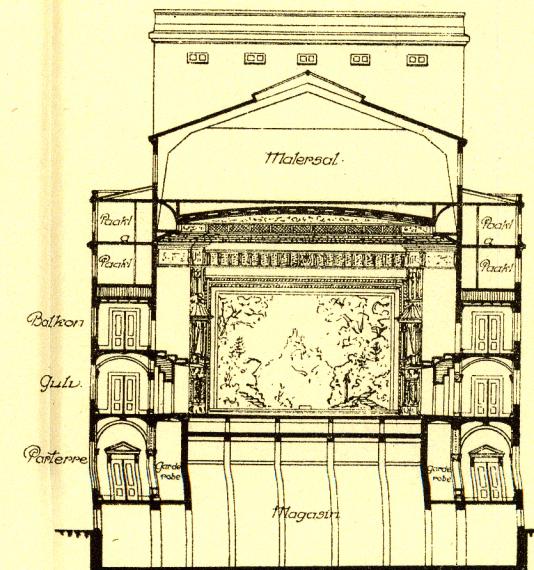

Snit. gjennem Materialrum.

November 1918.  
Rudolf Berndt